
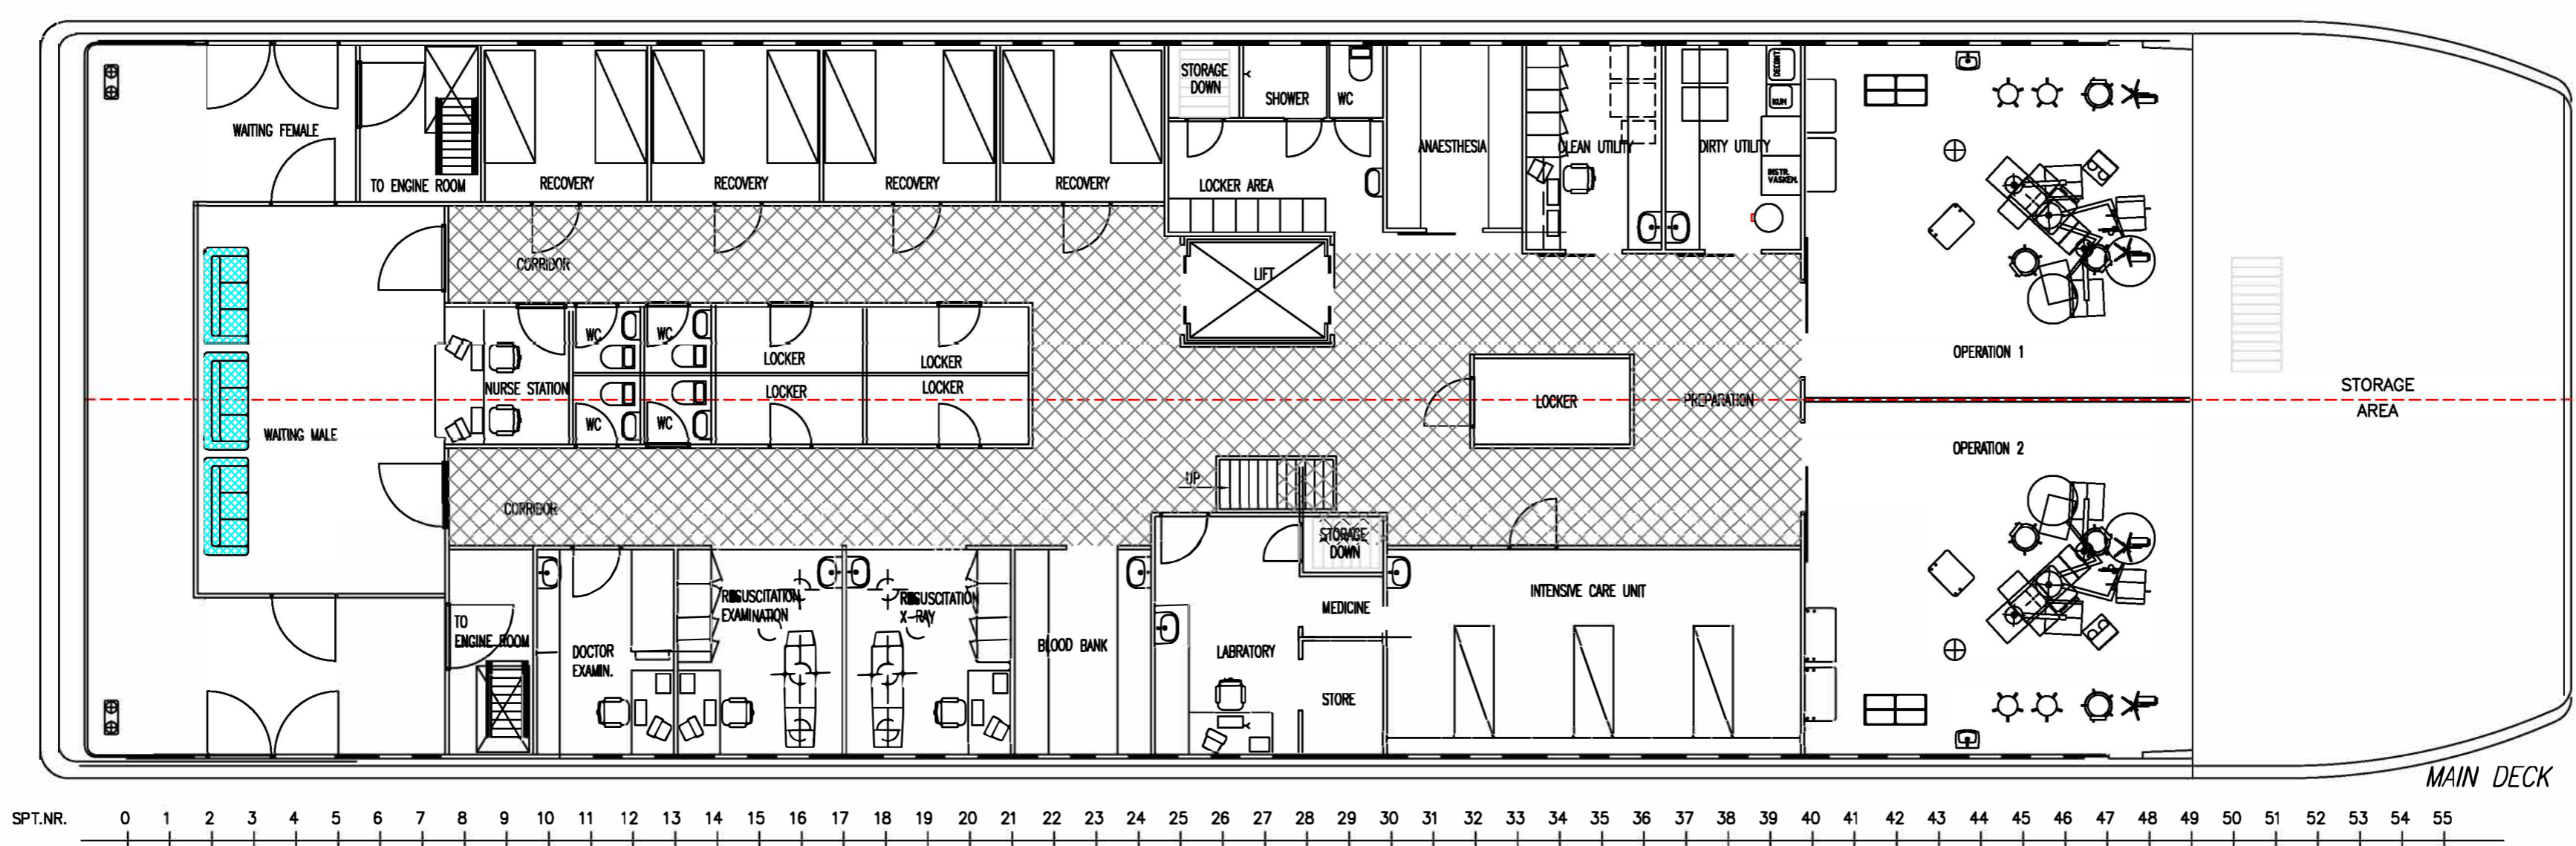
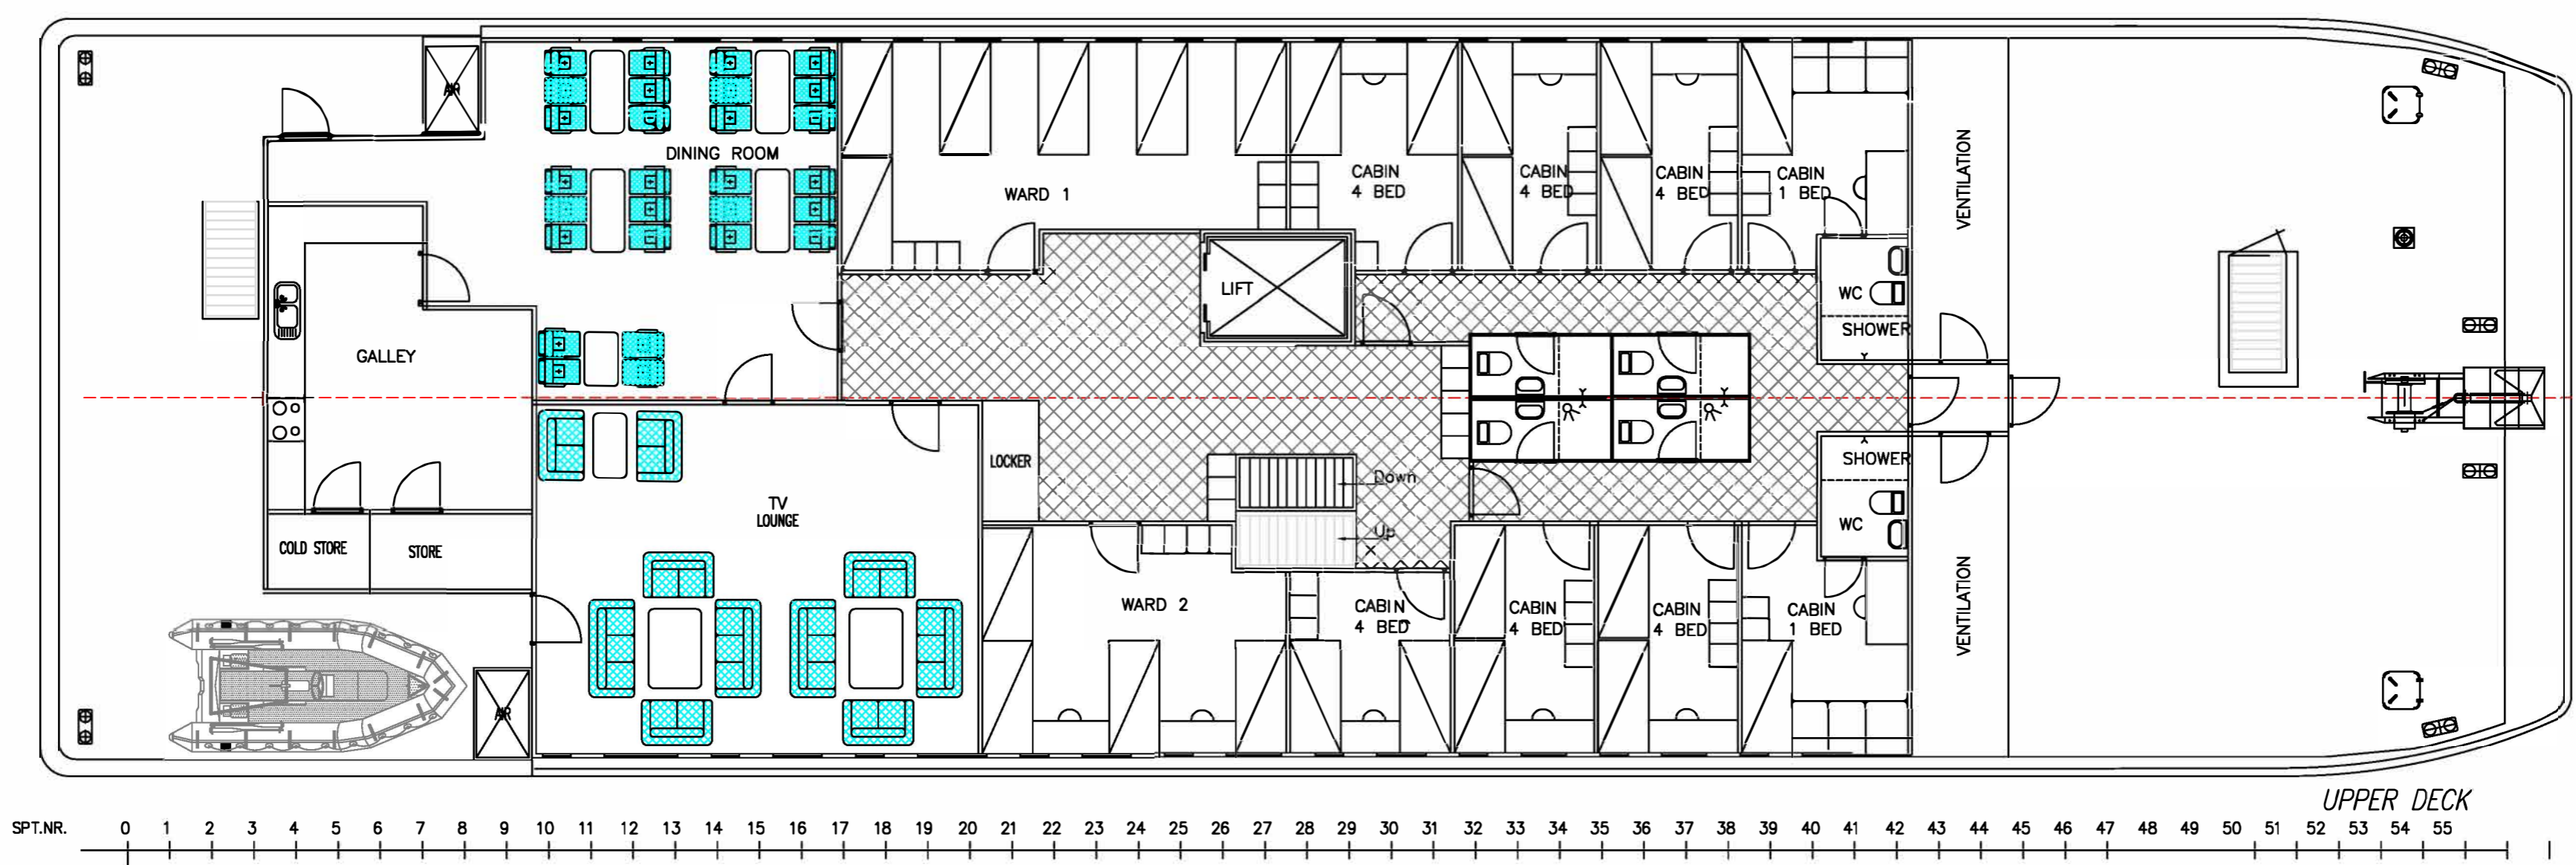
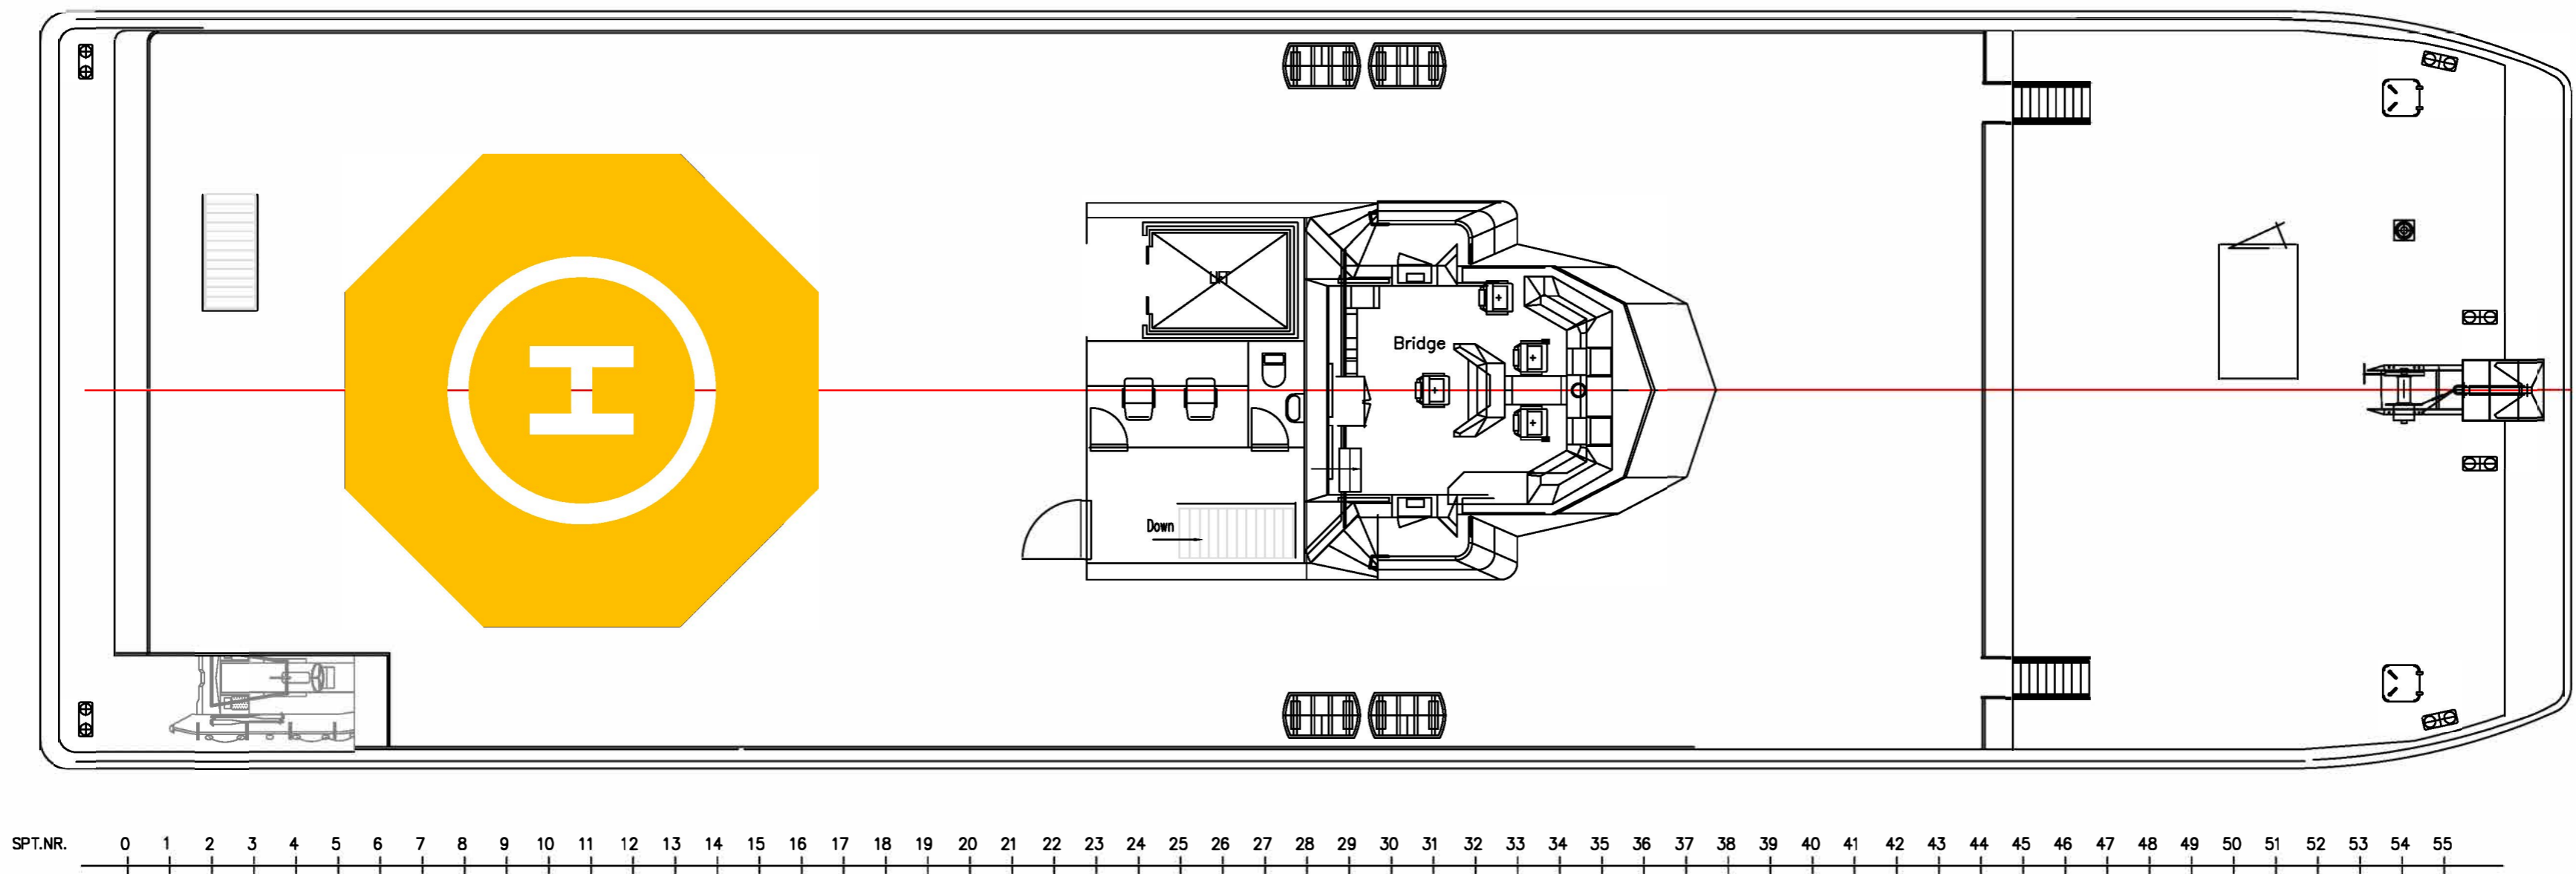


CONFIDENTIAL
 This drawing/document is and remains the property of Båtservice Holding A/S, MANDAL and must be returned upon request. The information and know-how hereon are confidential and may not be used, reproduced or revealed to others, in whole or in part, except with the prior written consent of Båtservice Holding A/S. Any permitted reproduction must bear this legend.

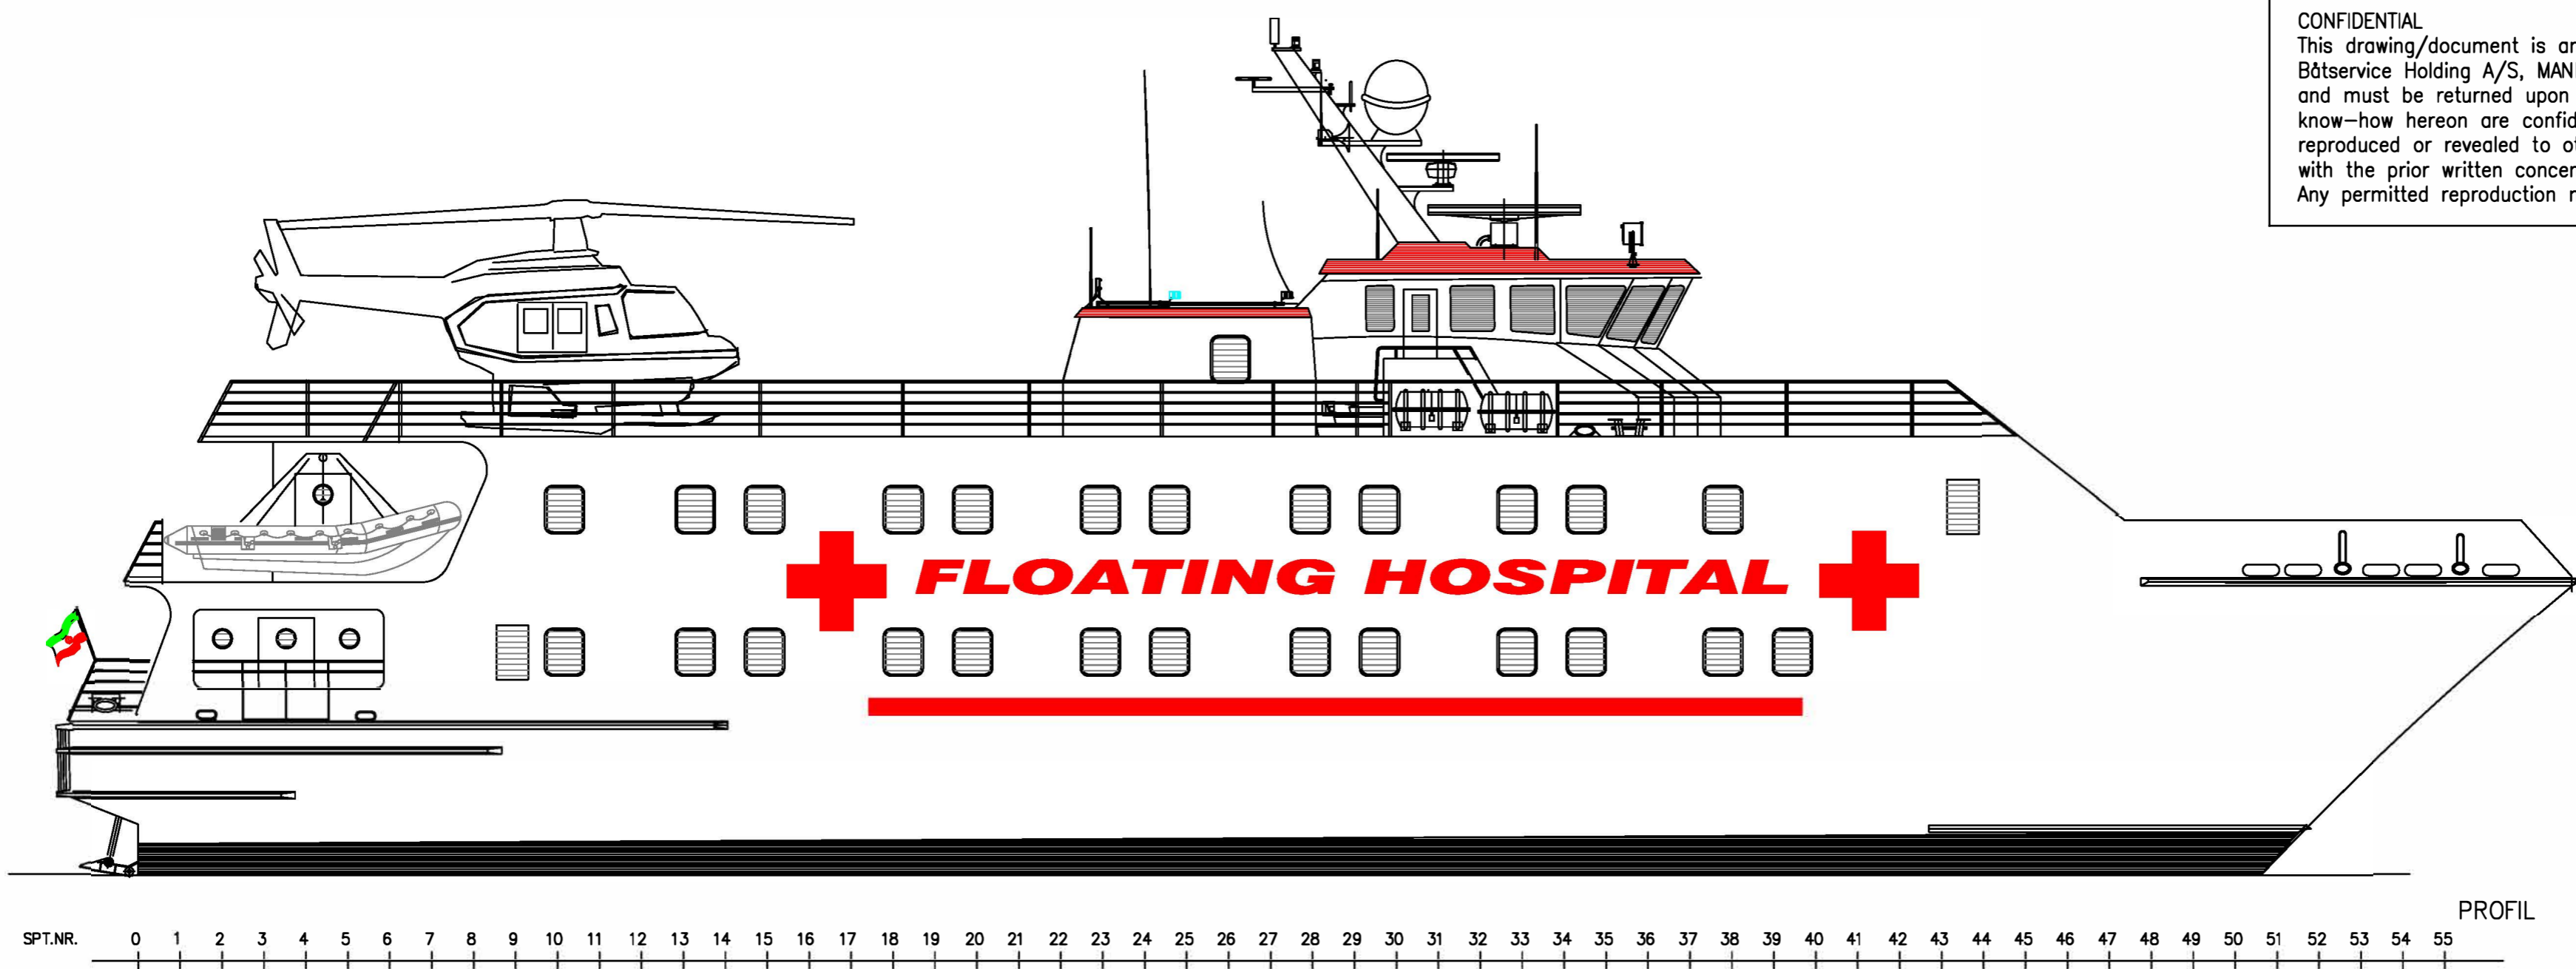

FLOATING HOSPITAL C A T A M A R A N

MAIN PARTICULARS.

LENGTH OVER ALL 44.95m
 BREADTH OVER AL 13.47m
 DEPTH MLD 4.30m

CONFIDENTIAL
 This drawing/document is and remains the property of Båtservice Holding A/S, MANDAL and must be returned upon request. The information and know-how hereon are confidential and may not be used, reproduced or revealed to others, in whole or in part, except with the prior written consent of Båtservice Holding A/S. Any permitted reproduction must bear this legend.

Båtservice Mandal as P.O. BOX 113, N-4501 MANDAL NORWAY TELEPHONE: +47 38 27 13 00 FAX: +47 38 26 45 80 E-MAIL: post@batservice.no	YARD No.:	DATE: 16.01.2012	CHECKED:	SCALE: 1:100
		DRAWN:	Approved:	Format: A1
DRAWING No.:				TITLE: GENERAL ARRANGEMENT
PR688-01				ISSUE: A